

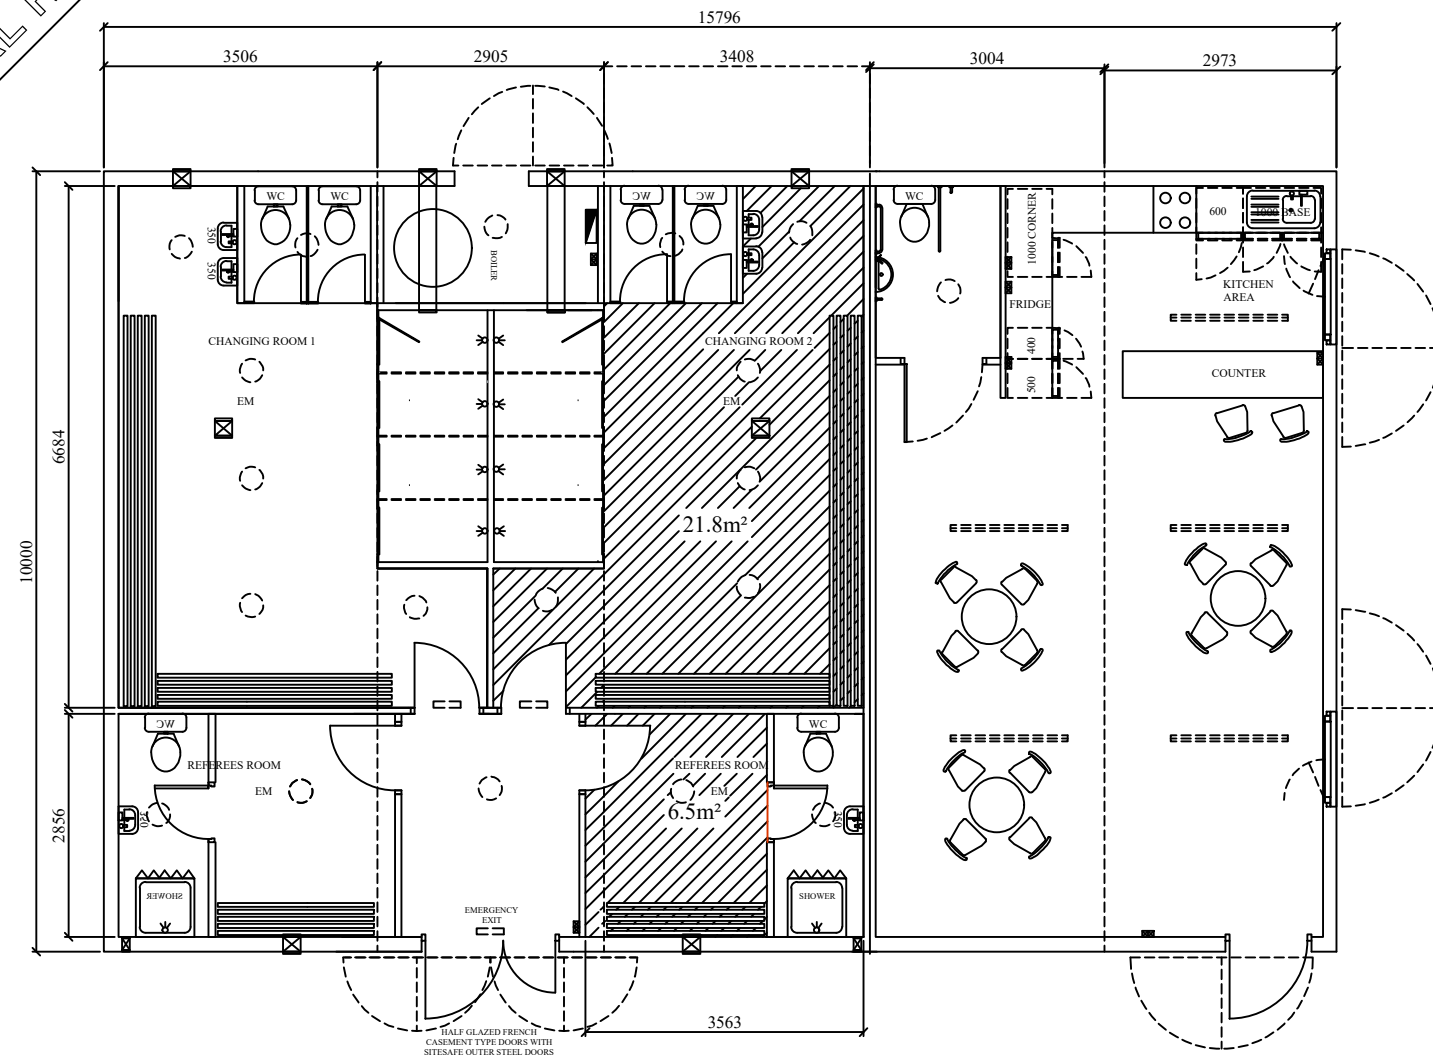


HIGHLY
SECURE
VANDAL RESISTANT

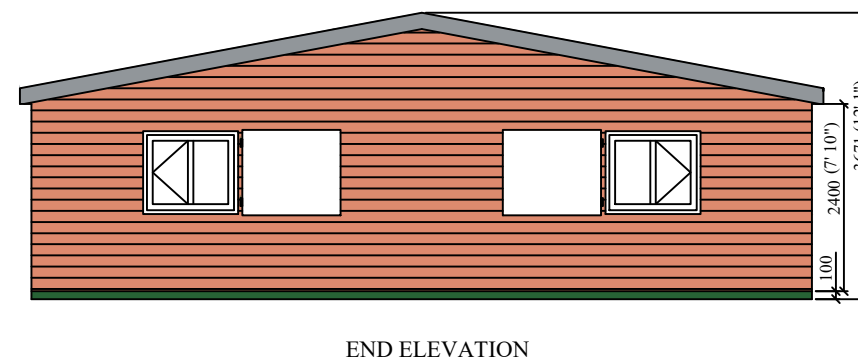

ELEVATIONS SHOW WITH SOME
CLADDINGS AVAILABLE

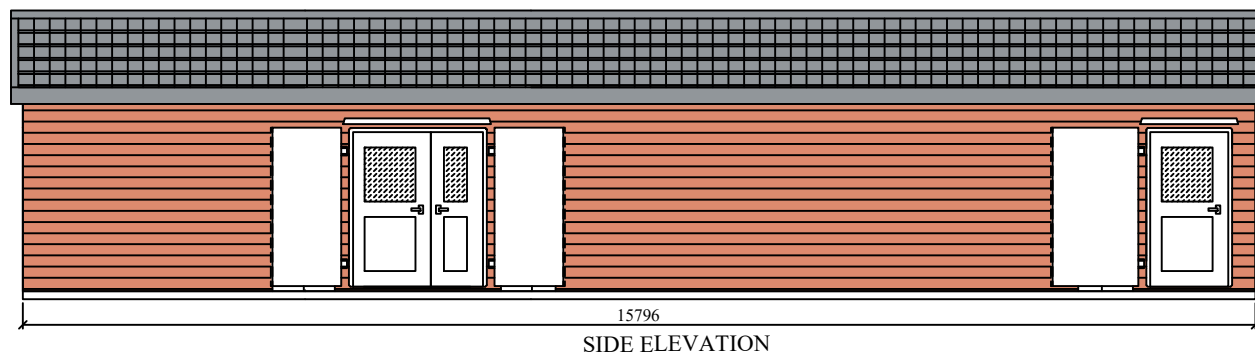

DO NOT SCALE
REMOVE ALL
BURRS AND
SHARP EDGES



CLEVELAND
SITESAFE
LIMITED

CUSTOMER

WEBART

RIVERSIDE WORKS
CLEVELAND
TS3 8AT
01642 244663
Cleveland-sitesafe.co.uk

DESCRIPTION

MODULAR CHANGING

DRG No JT WEBCHANGE2TEAMSOCIAL

DRAWN

JT

SCALE

DATE
20/10/2021

REV No	DATE	BY
REV 1		
REV 2		
REV 3		
REV 4		

NOTES: