

HIGHLY  
SECURE  
VANDAL RESISTANT

DO NOT SCALE  
REMOVE ALL  
BURRS AND  
SHARP EDGES



**CLEVELAND  
SITESAFE**

LIMITED

CUSTOMER

**WEBART**

RIVERSIDE WORKS  
CLEVELAND  
TS3 8AT  
01642 244663  
Cleveland-sitesafe.co.uk

DESCRIPTION

MODULAR CHANGING

DRG No

JT WEBCHANGE4TEAMSOCIAL

DRAWN

JT

SCALE

DATE

20/10/2021

REV No

DATE

BY


REV 1

REV 2

REV 3

REV 4

NOTES:

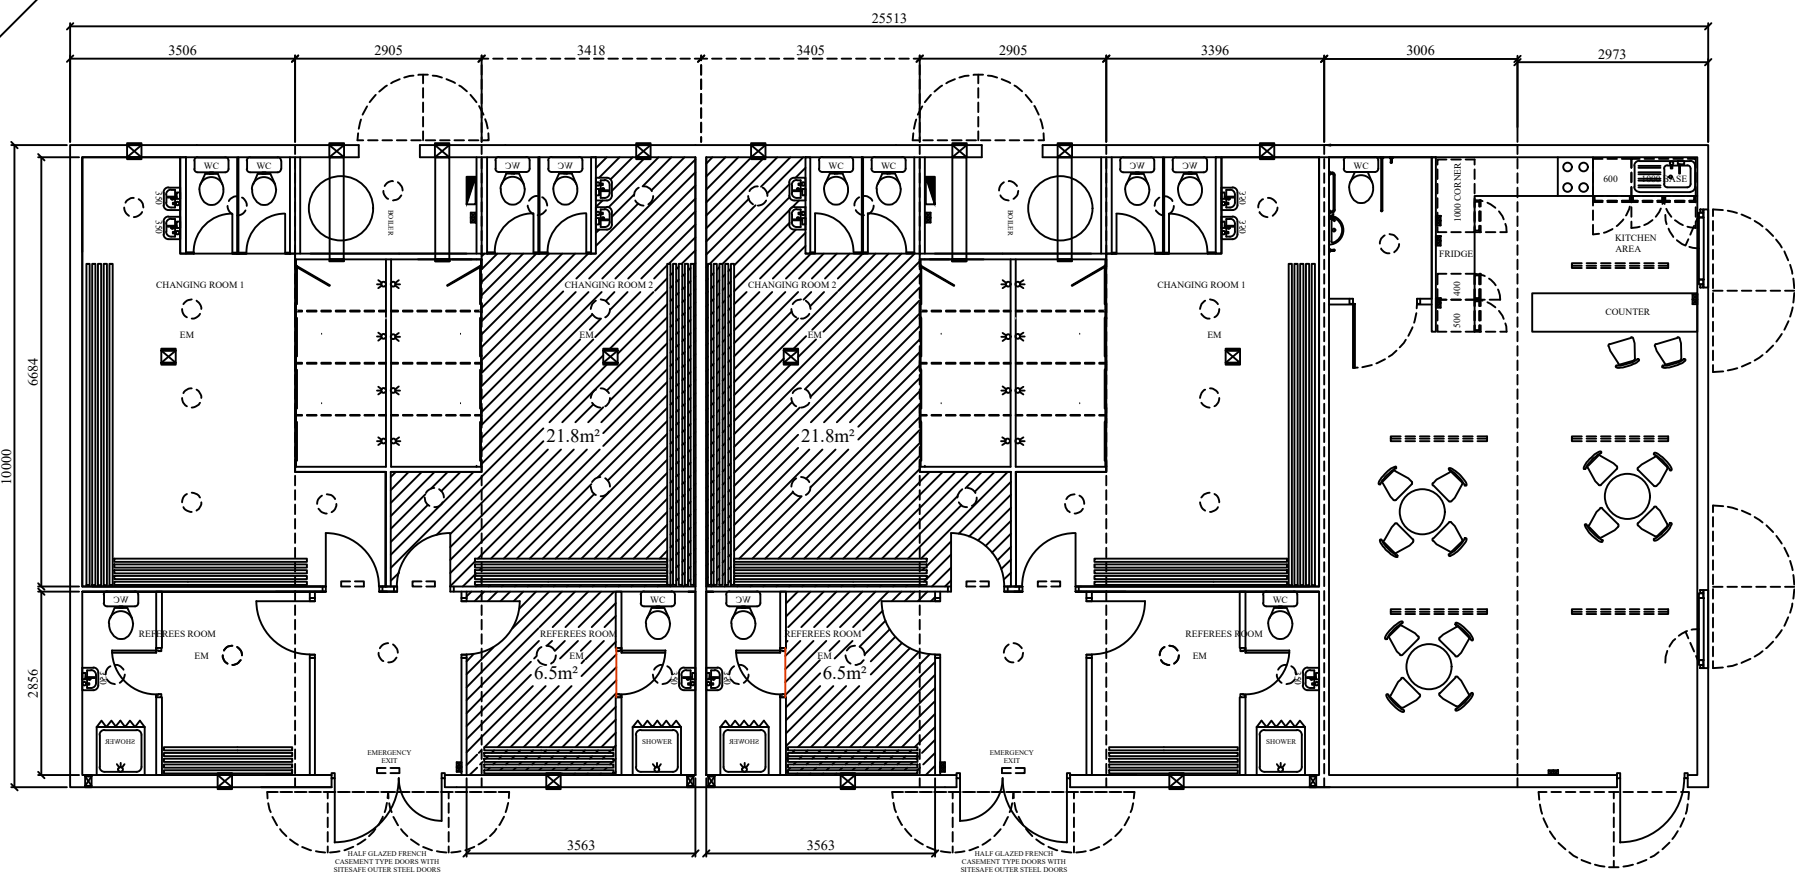

ELEVATIONS SHOW WITH SOME  
CLADDINGS AVAILABLE

