


HIGHLY SECURE VANDAL RESISTANT BUILDING

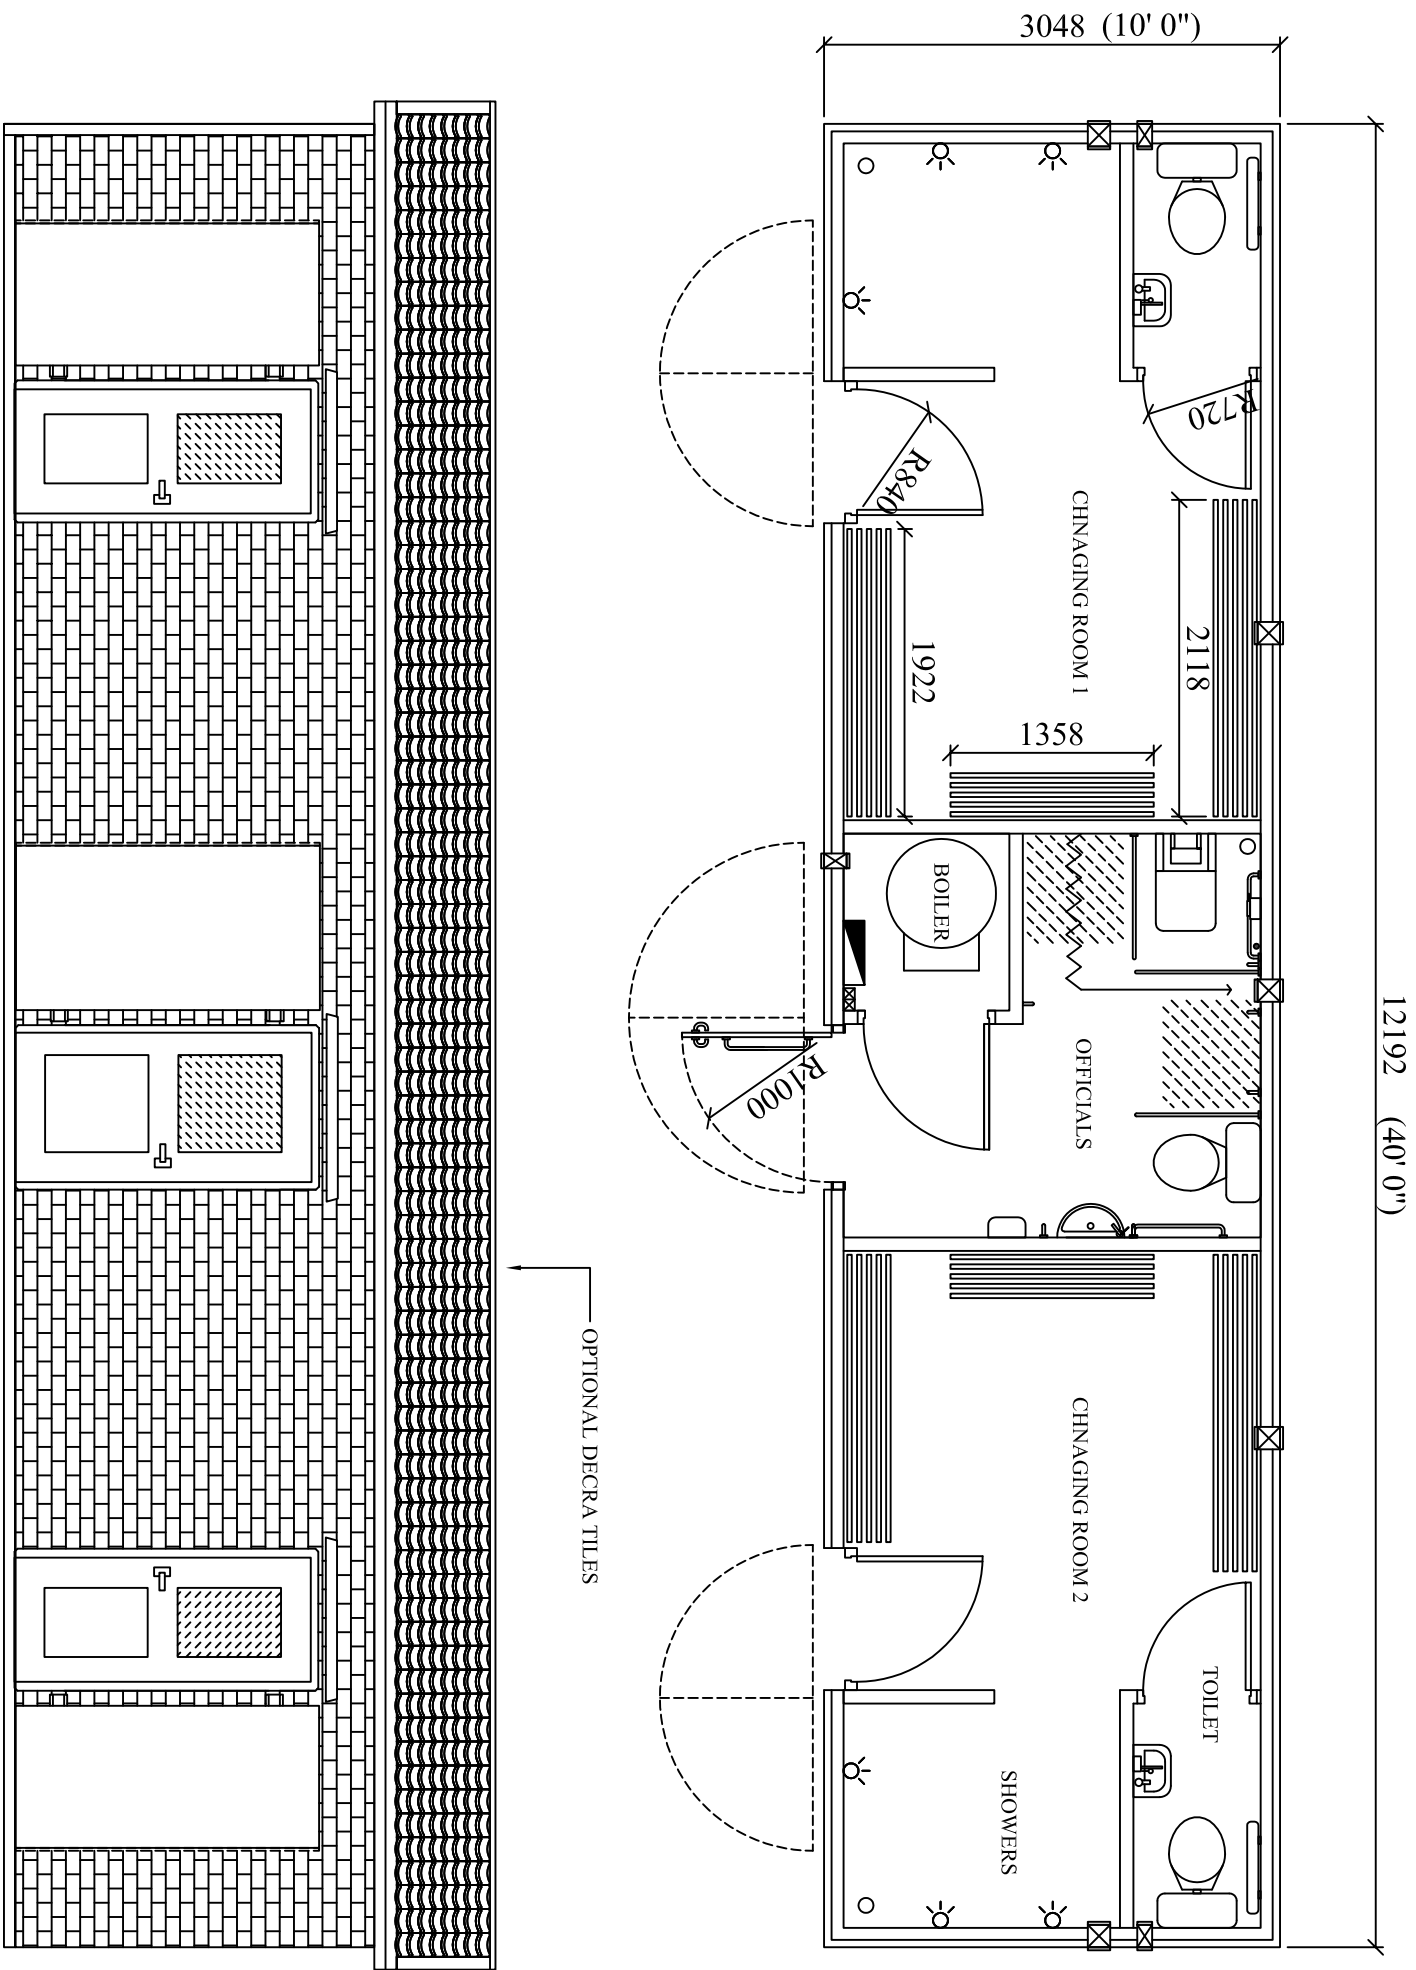

DO NOT SCALE
REMOVE ALL
DIMENSIONS
SHOW DIMENSIONS
THIRD ANGLE
PROJECTION

**CLEVELAND
SITESAFE
LIMITED**

REVERSIDE WORKS
CANNON ROAD
TSS SAT
01642 24663

CUSTOMER

DESCRIPTION
APEX SITTECAB CHANGING
ROOMS 2 TEAMS 40/10

DRG No JH10GSS2007 04

DRAWN
JWH

SCALE

DATE
22.08.07

REV No	DATE	BY
REV 1		
REV 2		
REV 3		
REV 4		

NOTES: