
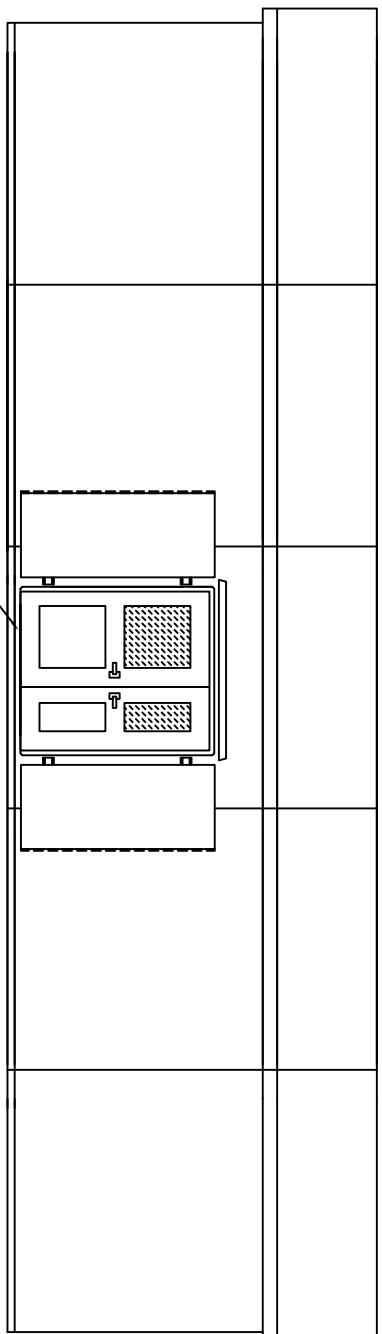
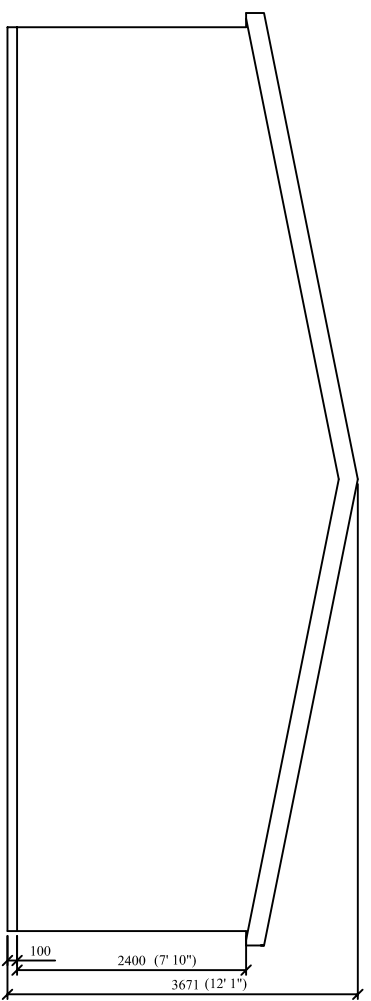


HIGHLY SECURE VANDAL RESISTANT BUILDING

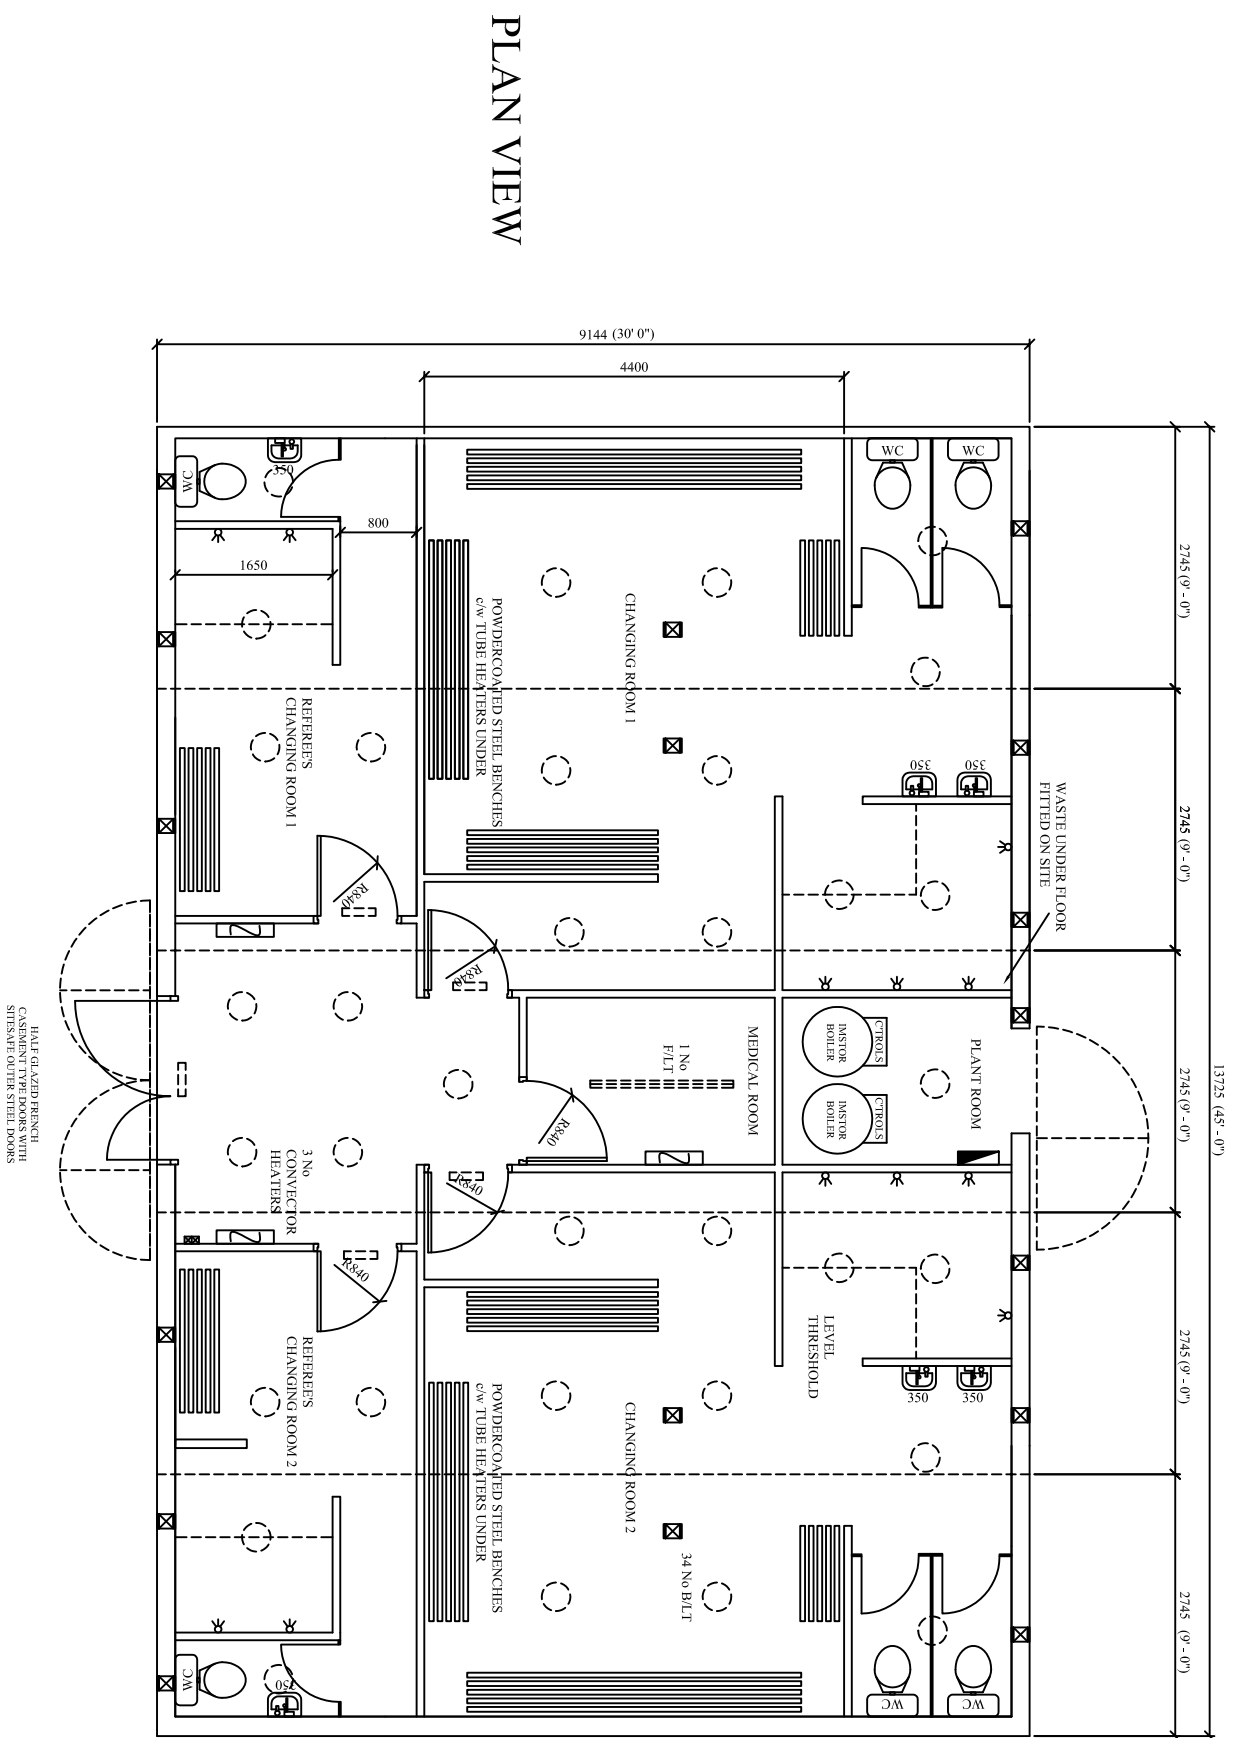

DO NOT SCALE
REMOVE ALL DIMS AND SHAD BBOXES
THIRD ANGLE PROJECTION

CLEVELAND SITESAFE LIMITED
RIVERSIDE WORKS
POKESIDE ROAD
CRESSLETT
TS1 8AT
01642 24663

CUSTOMER

DESCRIPTION
APEX MODULAR CHANGING ROOMS 2 TEAMS 45/30

DRG No JH IOGSS2007 03

DRAWN
JWH

SCALE

DATE
22.08.07

REV No	DATE	BY
REV 1		
REV 2		
REV 3		
REV 4		

NOTES: