


# HIGHLY SECURE VANDAL RESISTANT BUILDING

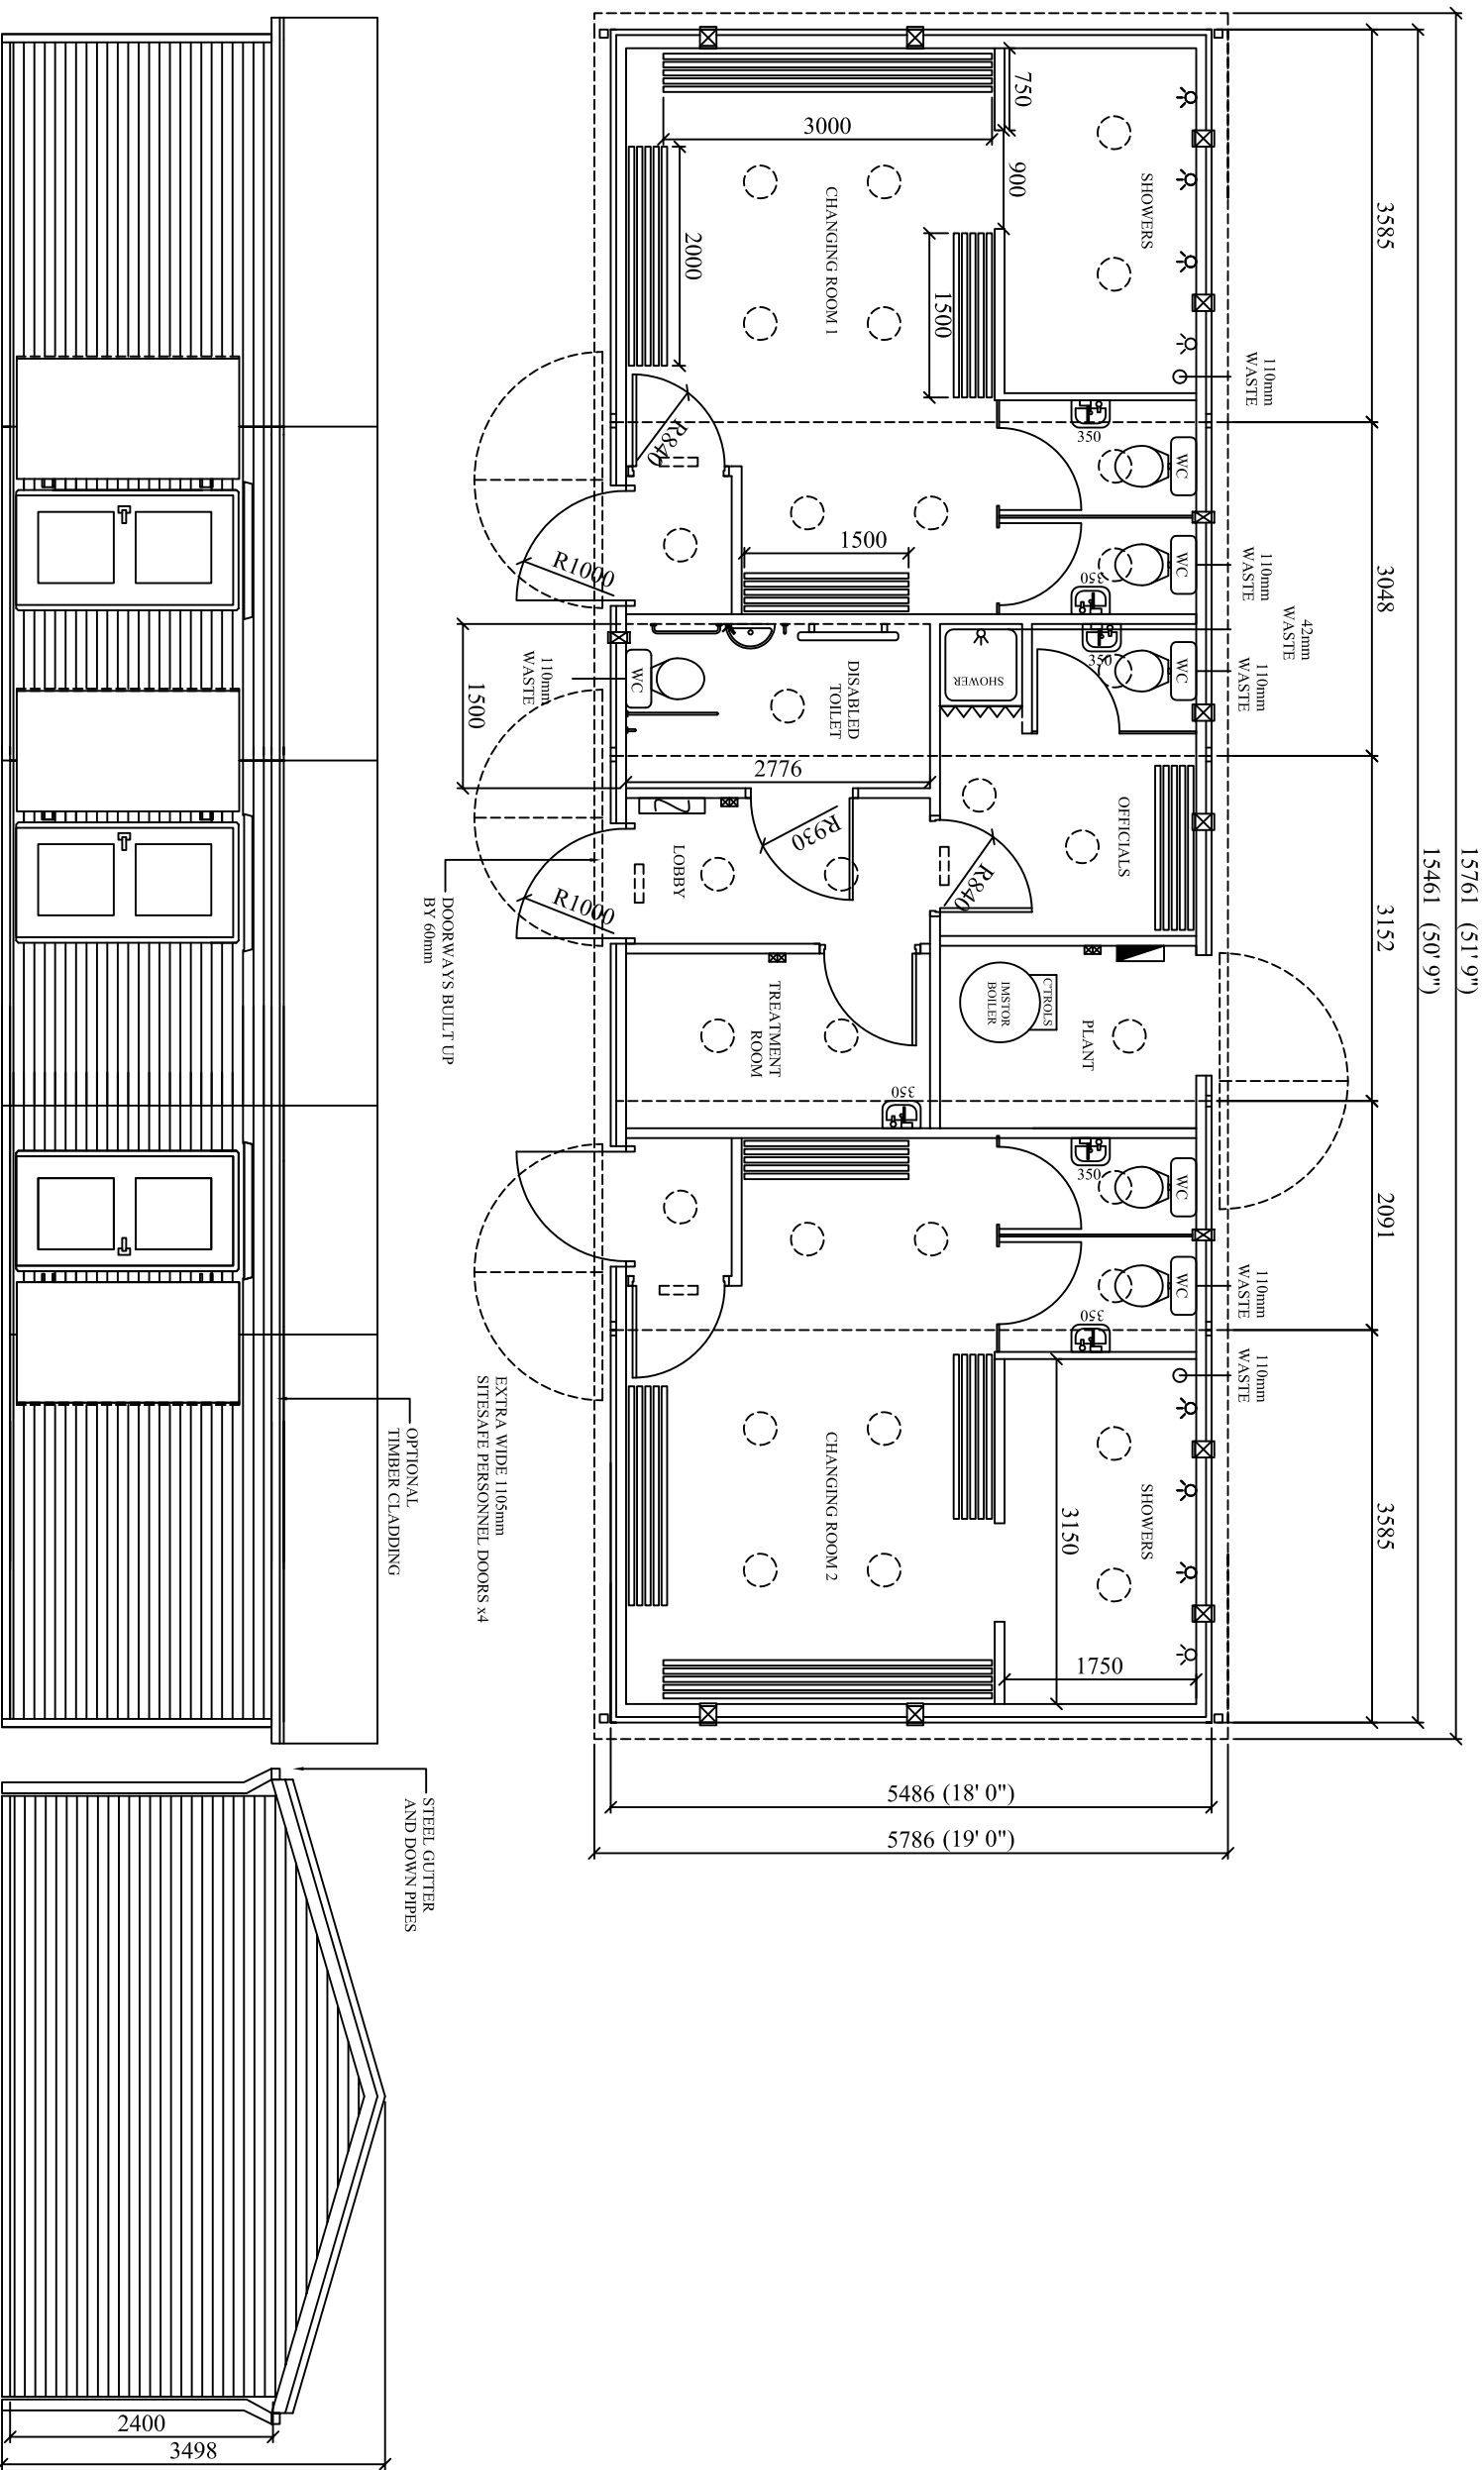

DO NOT SCALE  
 REMOVE ALL DIMS AND SHED DROPS  
 THIRD ANGLE PROJECTION  
**CLEVELAND SITESAFE LIMITED**  
 RIVERSIDE WORKS  
 ROCKSIDE ROAD  
 TESSAAT  
 01642 24663

CUSTOMER  
**IOG SALTTEX 2007**

DESCRIPTION  
 APEX MODULAR 5118  
 - 2 TEAM CHANGING

DRG No JH IOGSS2007 01

DRAWN  
 JWH

SCALE

DATE  
 22.08.07

REV No	DATE	BY
REV 1		
REV 2		
REV 3		
REV 4		

NOTES: