


T SECTION

CORNER


PANEL

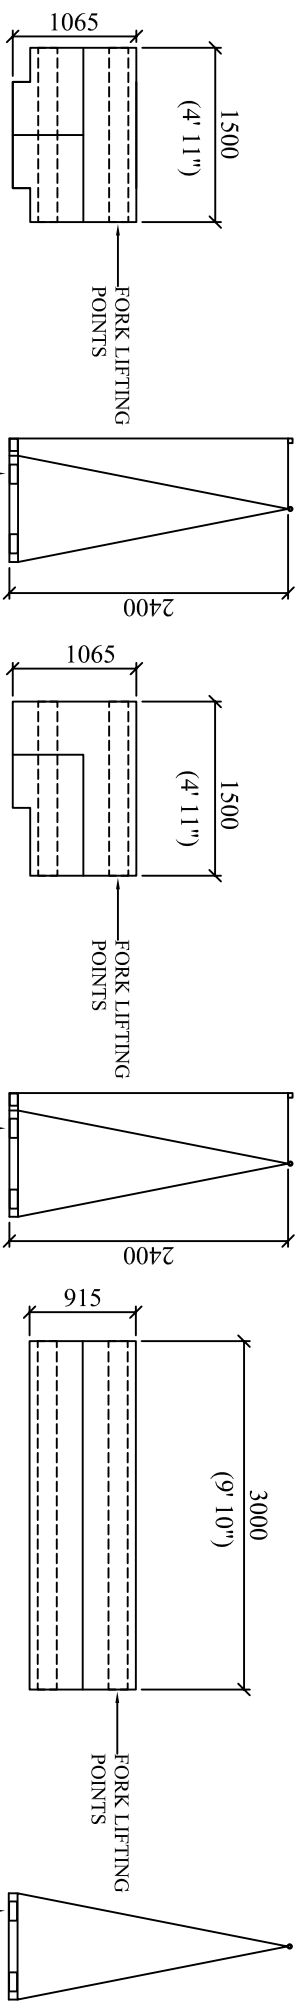

WEIGHT APPROX 300 KG

WEIGHT APPROX 250 KG

WEIGHT APPROX 400 KG

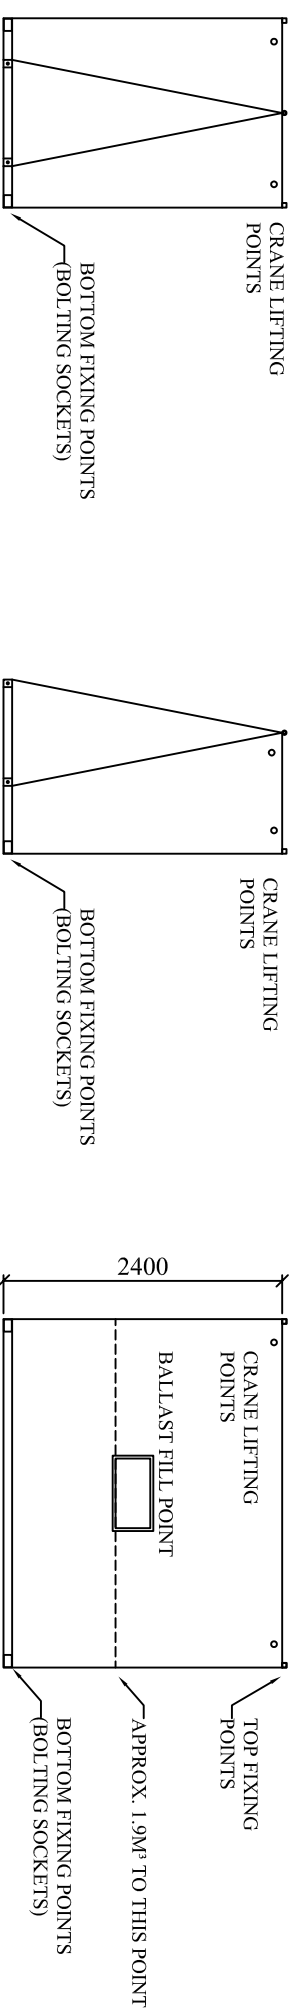

IF YOU WISH TO BALLAST THE SECTIONS USE CONCRETE, SAND OR OTHER DRY MATERIAL. WE DO NOT GUARANTEE THE UNITS TO BE OR REMAIN WATER TIGHT FOR BALLASTING PURPOSES

DO NOT SCALE	THIRD ANGLE PROJECTION	REV No	DATE	BY	CUSTOMER	CLEVELAND SITESAFE LIMITED <small>RIVERSIDE WORKS CLEVELAND 01642 34466</small>	DRAWN	SCALE	DESCRIPTION
REMOVE ALL BURS AND SHARP EDGES		REV 1					JWH		BUNKER WALLS 2.4m HIGH
		REV 2							
		REV 3							
		REV 4					DATE	16/06/2009	DRG No WEBBUNKERW2M